


SAILOR SHORES SUBDIVISION

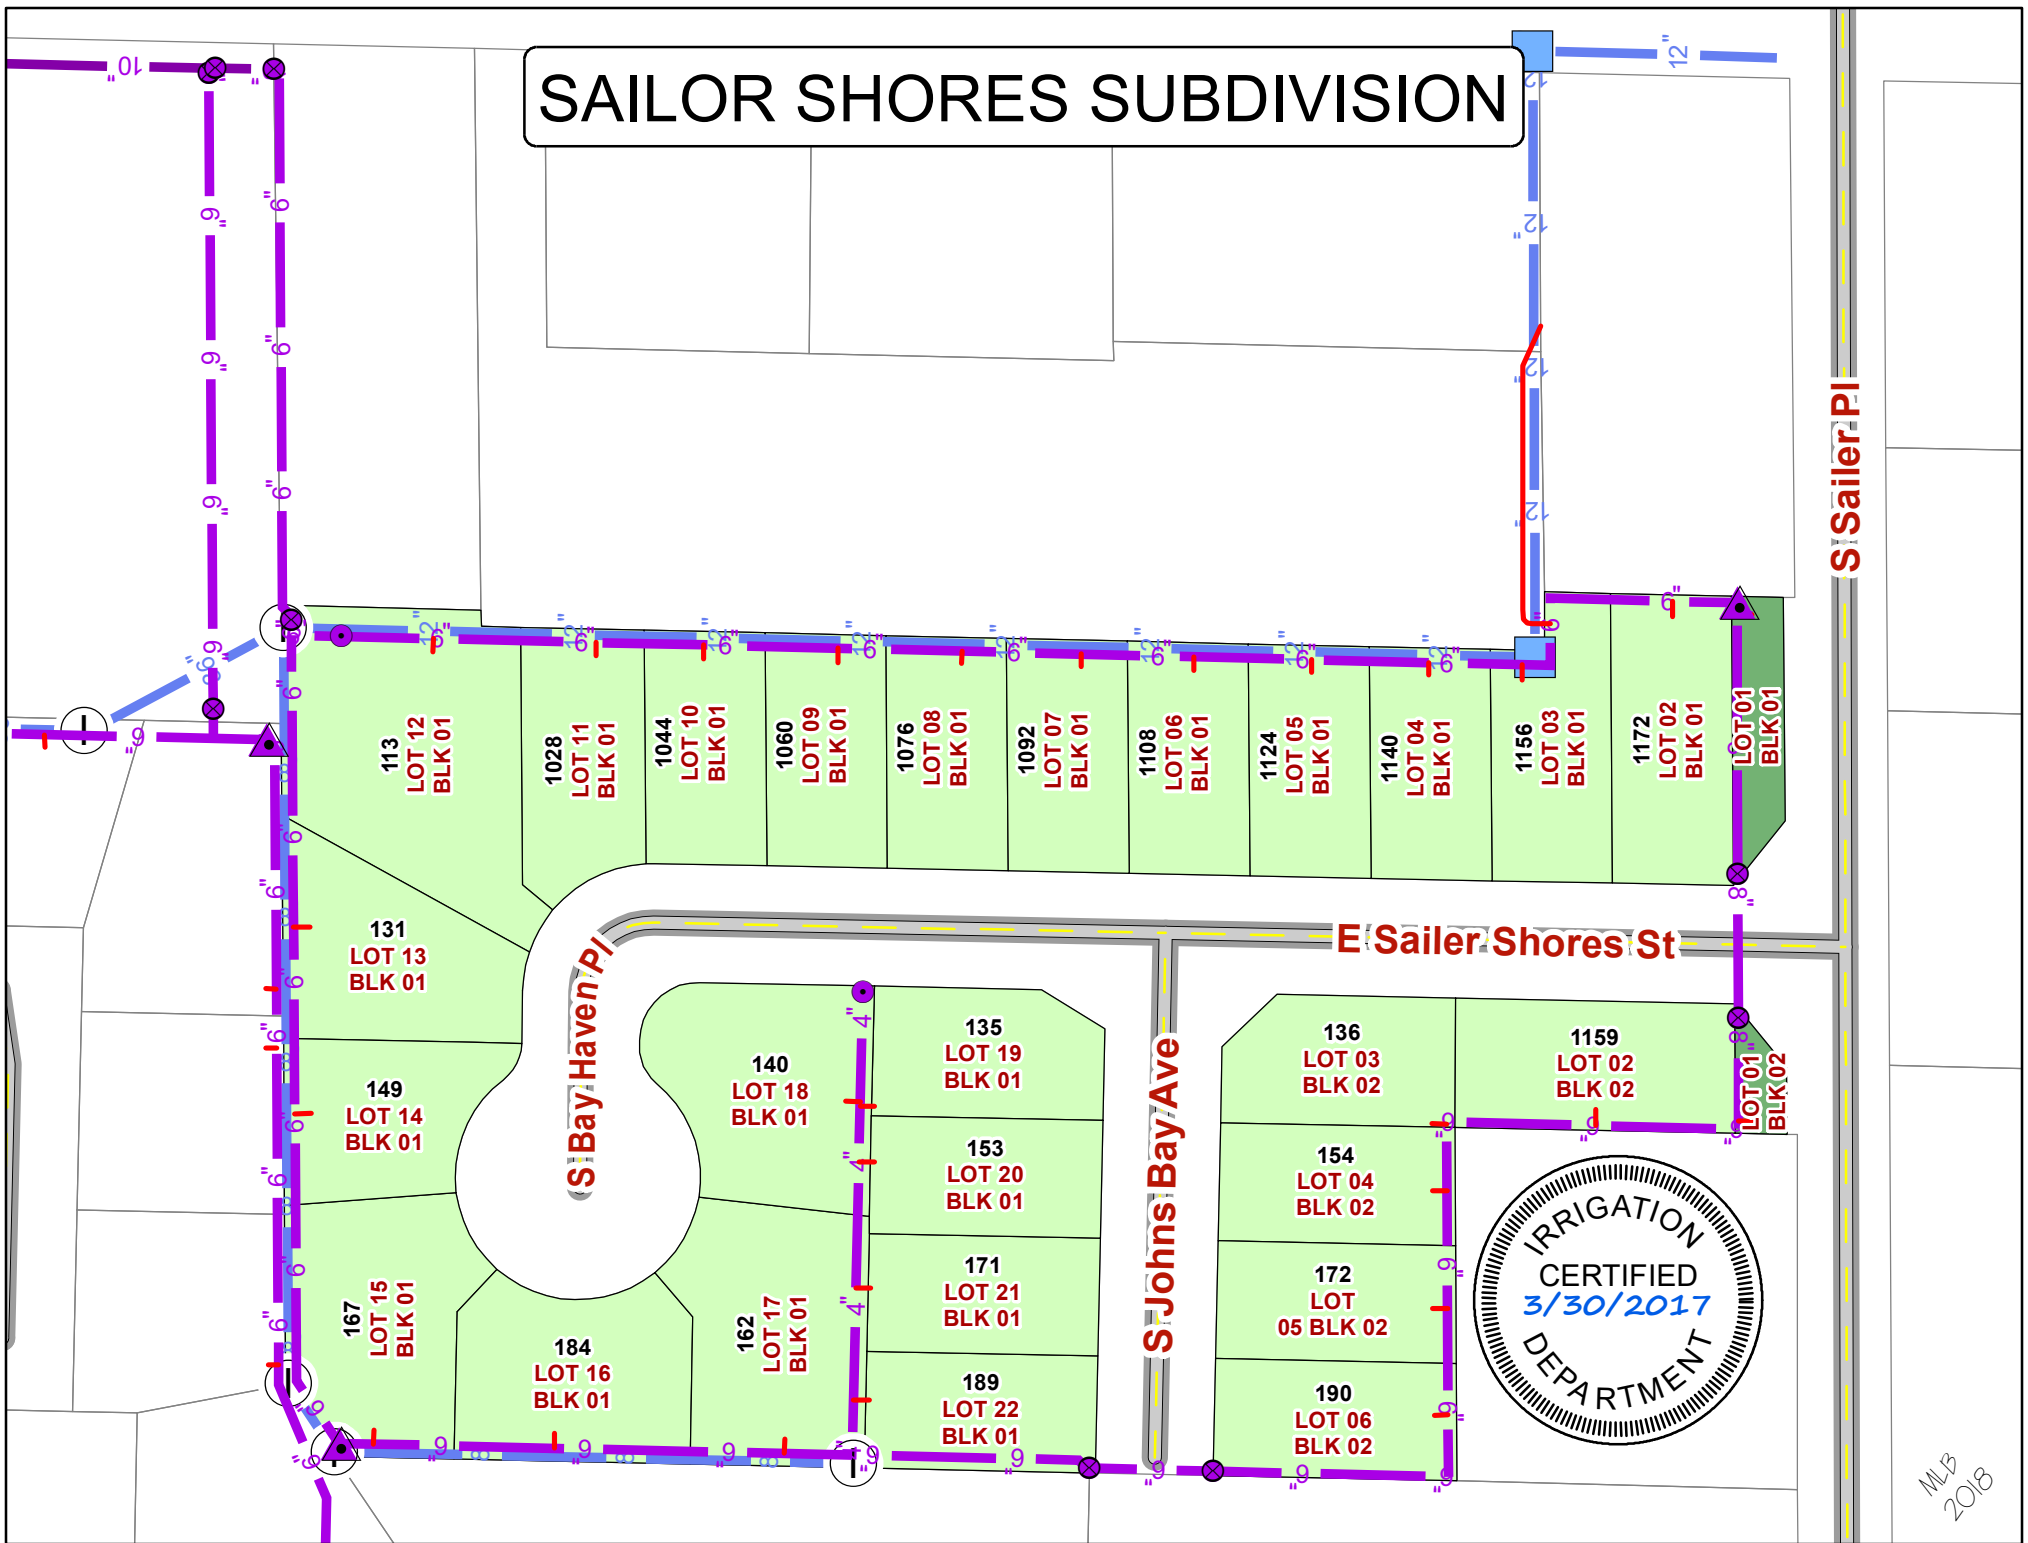

113
LOT 12
BLK 01

1028
LOT 11
BLK 01

1044
LOT 10
BLK 01

1060
LOT 09
BLK 01

1076
LOT 08
BLK 01

1092
LOT 07
BLK 01

1108
LOT 06
BLK 01

1124
LOT 05
BLK 01

1140
LOT 04
BLK 01

1156
LOT 03
BLK 01

1172
LOT 02
BLK 01

LOT 01
BLK 01

131
LOT 13
BLK 01

149
LOT 14
BLK 01

167
LOT 15
BLK 01

184
LOT 16
BLK 01

140
LOT 18
BLK 01

162
LOT 17
BLK 01

135
LOT 19
BLK 01

153
LOT 20
BLK 01

171
LOT 21
BLK 01

189
LOT 22
BLK 01

136
LOT 03
BLK 02

154
LOT 04
BLK 02

172
LOT
05 BLK 02

190
LOT 06
BLK 02

1159
LOT 02
BLK 02

LOT 01
BLK 02

